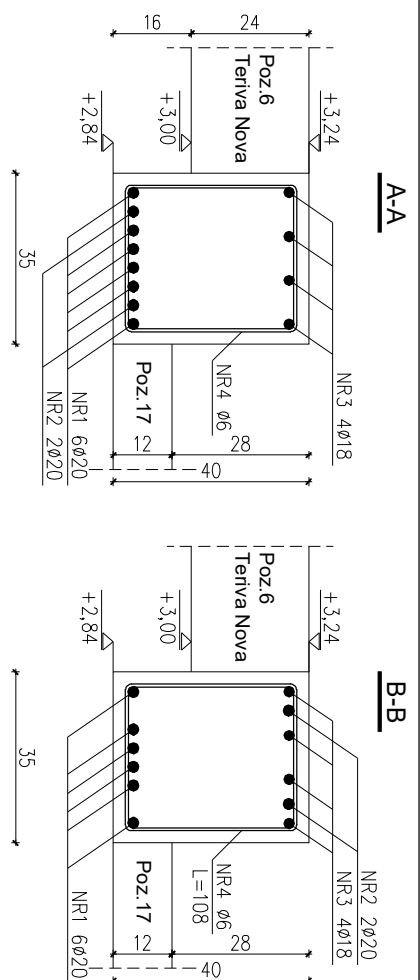
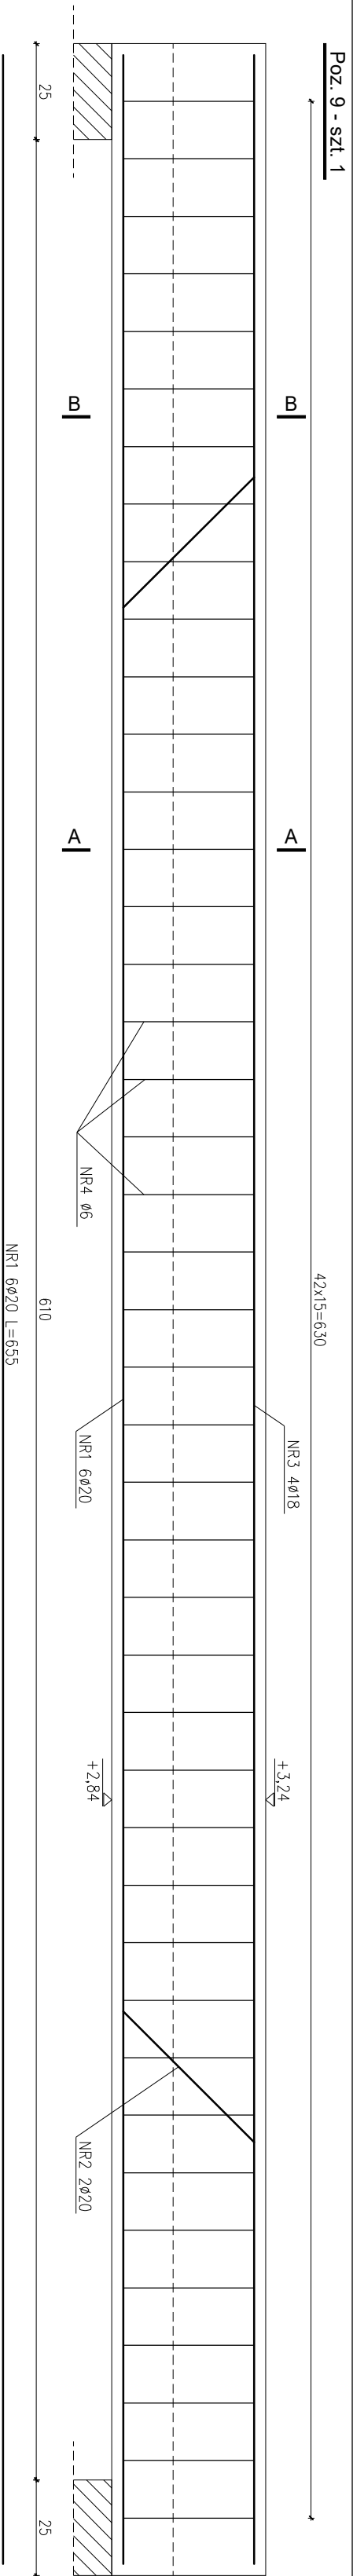
[illegible]

Beton C20/25 (B25)
Stal A-III (wg eurokodu 2 klasa "B"
Otułina a=3cm

[illegible]